



DATE: 4/6/2026  
 DRAWN BY: JG  
 SCALE: 1" = 500'  
 REVIEWED BY: DRO  
 PROJECT NO.:  
 FILE:


**DELAWARE ENGINEERING, D.P.C.**  
 CIVIL AND ENVIRONMENTAL ENGINEERING  
 55 SOUTH MAIN STREET, ONEONTA, NY 13820 - 607.432.8073  
 28 MADISON AVENUE EXTENSION, ALBANY, NY 12203 - 518.452.1280  
 6 TOWNSEND STREET, WALTON, NY 13856 - 607.865.9235  
 31 NORTH MAIN STREET, LIBERTY, NY 12754 - 845.747.9652

NO.	DATE	DESCRIPTION

WATER SYSTEM IMPROVEMENTS  
 2025 CDBG APPLICATION  
 VILLAGE OF LIBERTY  
 SULLIVAN COUNTY, NEW YORK

AERIAL SITE PLAN  
 OF THE VILLAGE OF LIBERTY  
 WITH POTENTIAL PROJECT AREAS

SHEET:  
**FIG - 1**

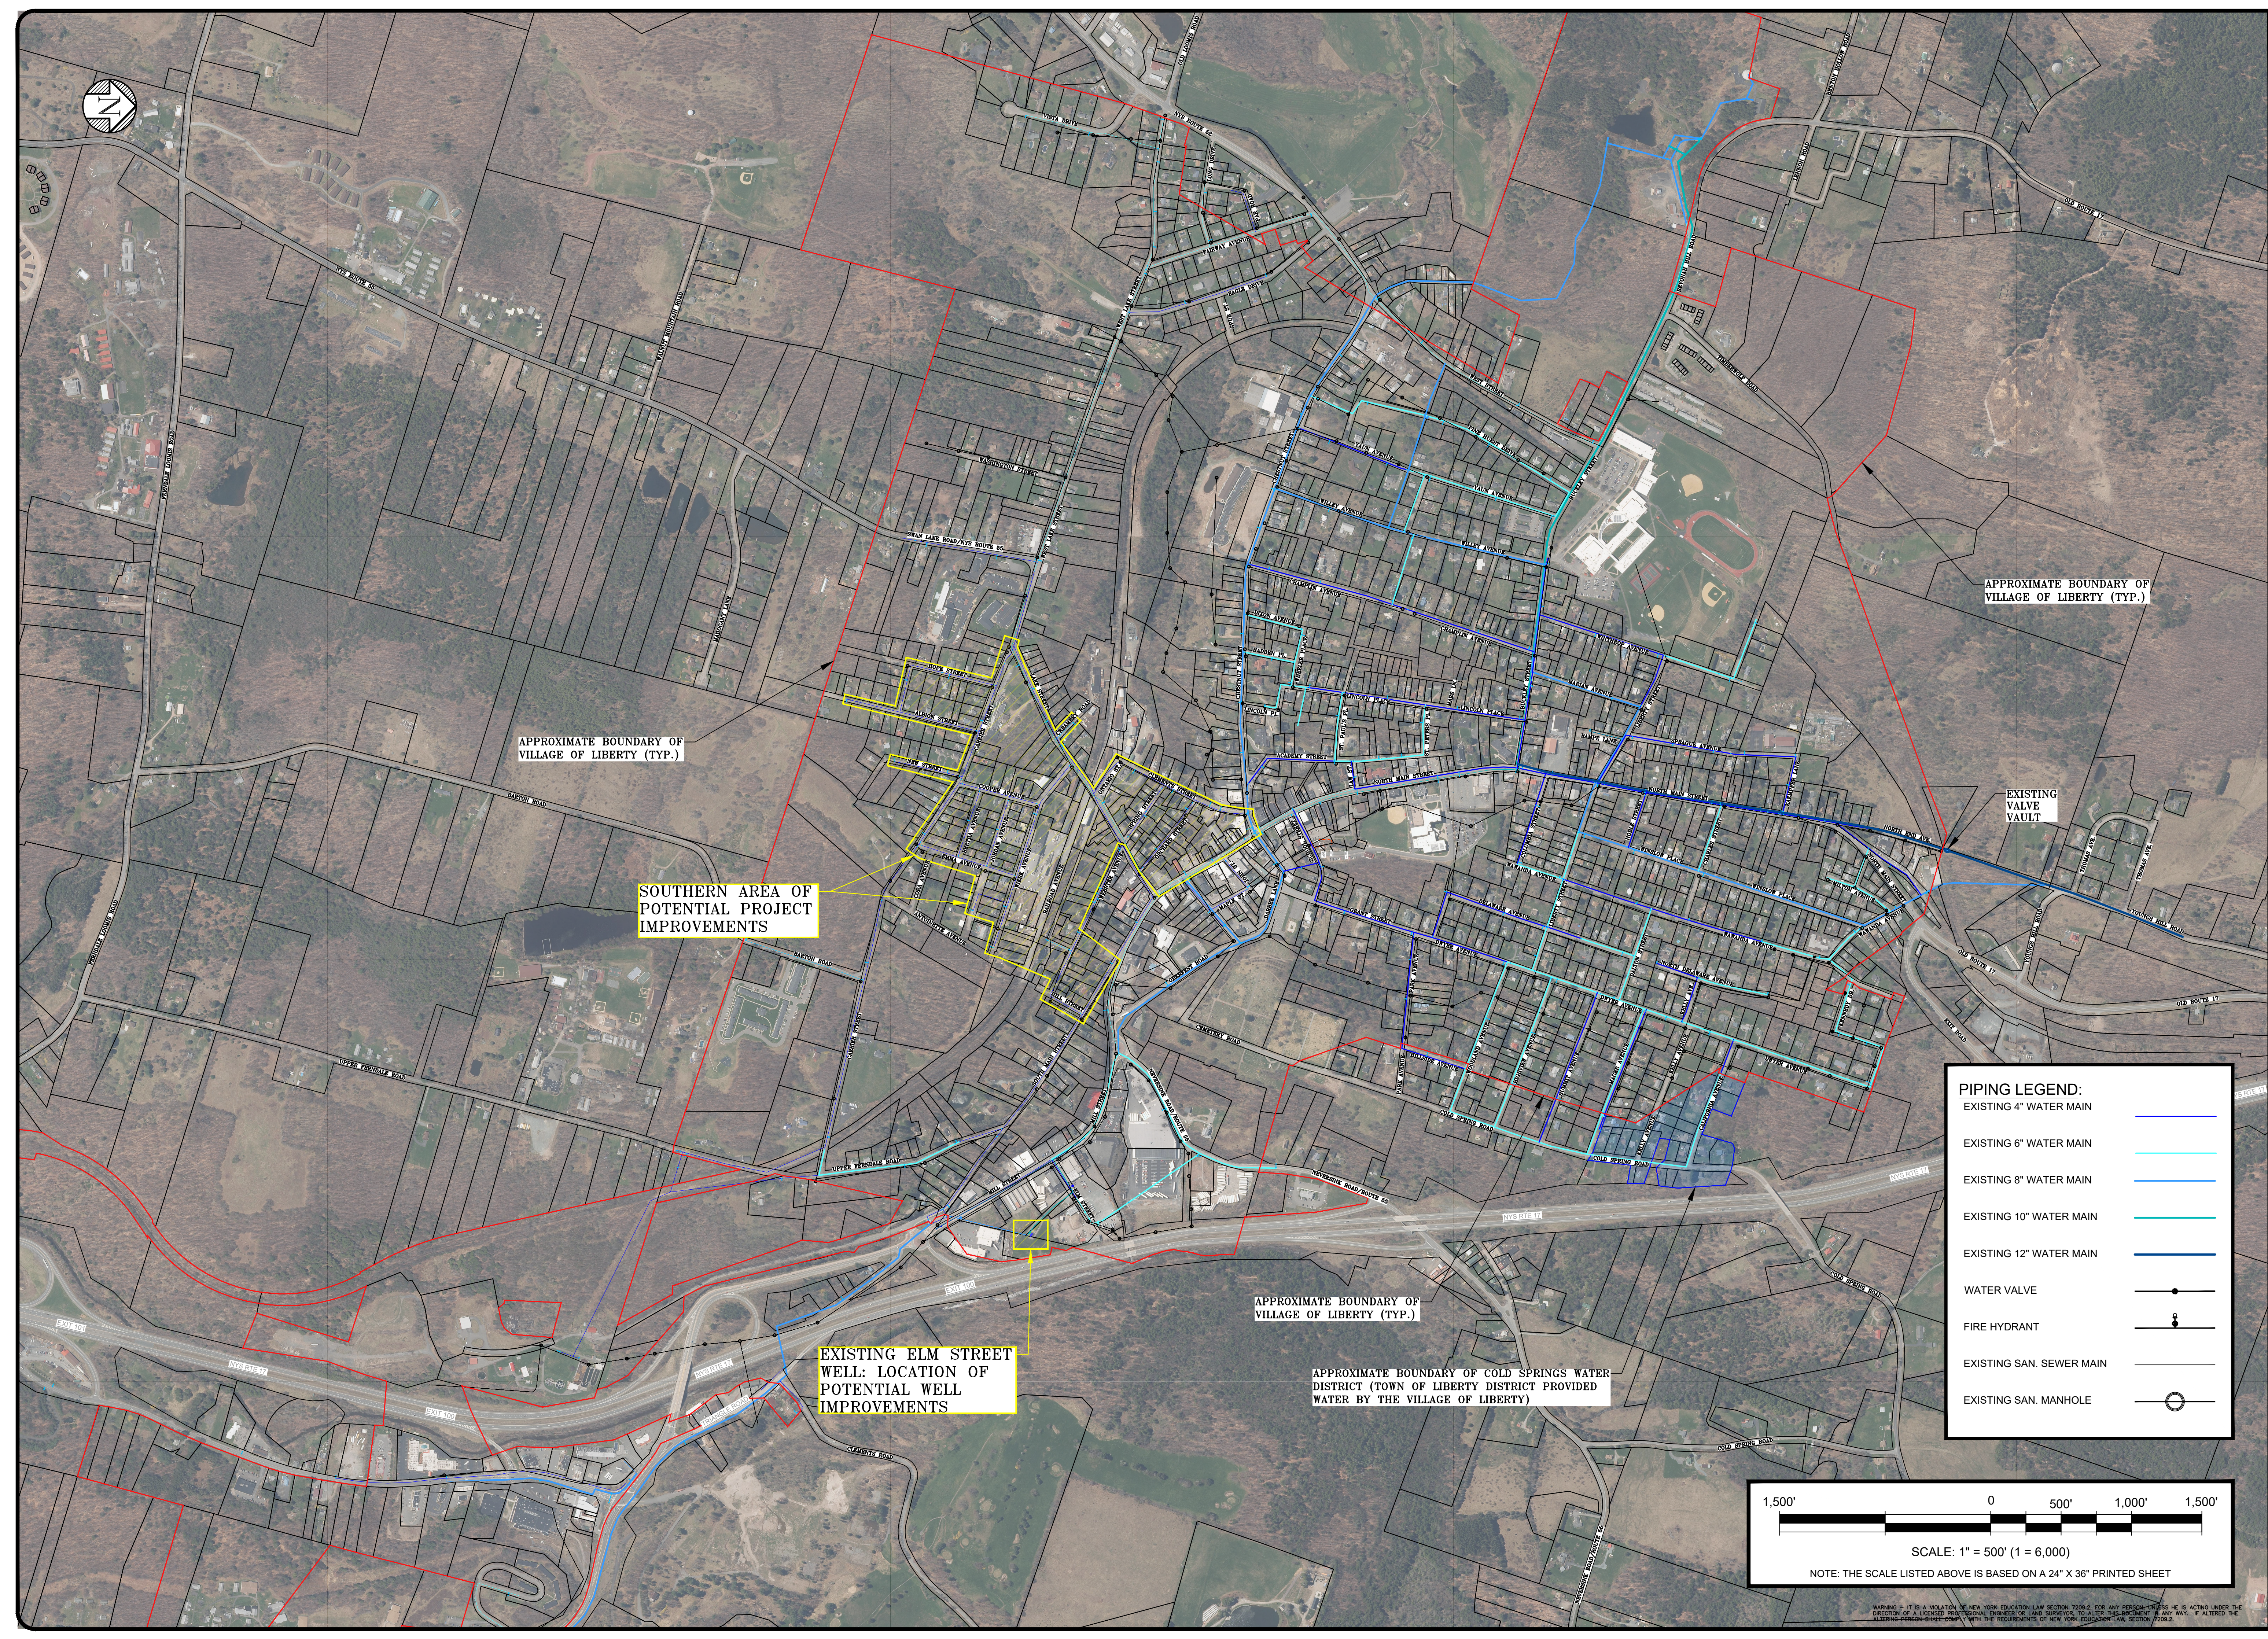

APPROXIMATE BOUNDARY OF VILLAGE OF LIBERTY (TYP.)

SOUTHERN AREA OF POTENTIAL PROJECT IMPROVEMENTS

EXISTING ELM STREET WELL: LOCATION OF POTENTIAL WELL IMPROVEMENTS

APPROXIMATE BOUNDARY OF VILLAGE OF LIBERTY (TYP.)

APPROXIMATE BOUNDARY OF COLD SPRINGS WATER DISTRICT (TOWN OF LIBERTY DISTRICT PROVIDED WATER BY THE VILLAGE OF LIBERTY)

APPROXIMATE BOUNDARY OF VILLAGE OF LIBERTY (TYP.)

EXISTING VALVE VAULT

**PIPING LEGEND:**

- EXISTING 4" WATER MAIN
- EXISTING 6" WATER MAIN
- EXISTING 8" WATER MAIN
- EXISTING 10" WATER MAIN
- EXISTING 12" WATER MAIN
- WATER VALVE
- FIRE HYDRANT
- EXISTING SAN. SEWER MAIN
- EXISTING SAN. MANHOLE

1,500' 0 500' 1,000' 1,500'

SCALE: 1" = 500' (1" = 6,000)

NOTE: THE SCALE LISTED ABOVE IS BASED ON A 24" X 36" PRINTED SHEET

WARNING - IT IS A VIOLATION OF NEW YORK EDUCATION LAW SECTION 7209.2, FOR ANY PERSON WHO IS ACTING UNDER THE DIRECTION OF A LICENSED PROFESSIONAL ENGINEER OR LAND SURVEYOR TO ALLOW HIS/HER NAME TO BE PLACED ON ANY PLAN, MAP, SPECIFICATION OR REPORT, DRAWING OR DOCUMENT, WHICH IS NOT HIS/HER OWN WORK, OR TO ALTER THE SAME IN ANY MANNER, WITHOUT THE WRITTEN CONSENT OF THE CLIENT. ANY SUCH VIOLATION IS A VIOLATION OF NEW YORK EDUCATION LAW, SECTION 7209.2.